
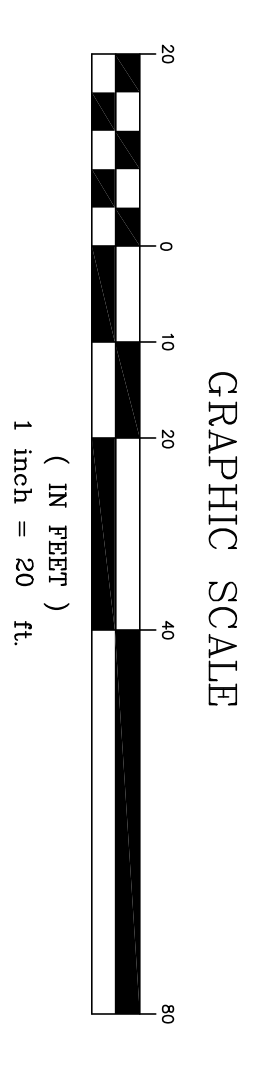
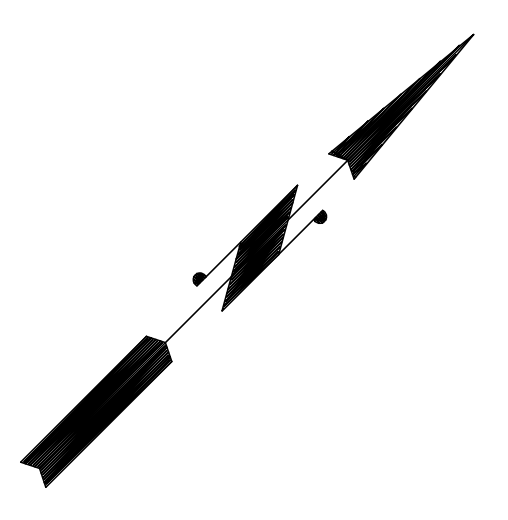


STATE	PROJECT NUMBER	SHEET NUMBER	TOTAL SHEETS
GA.			

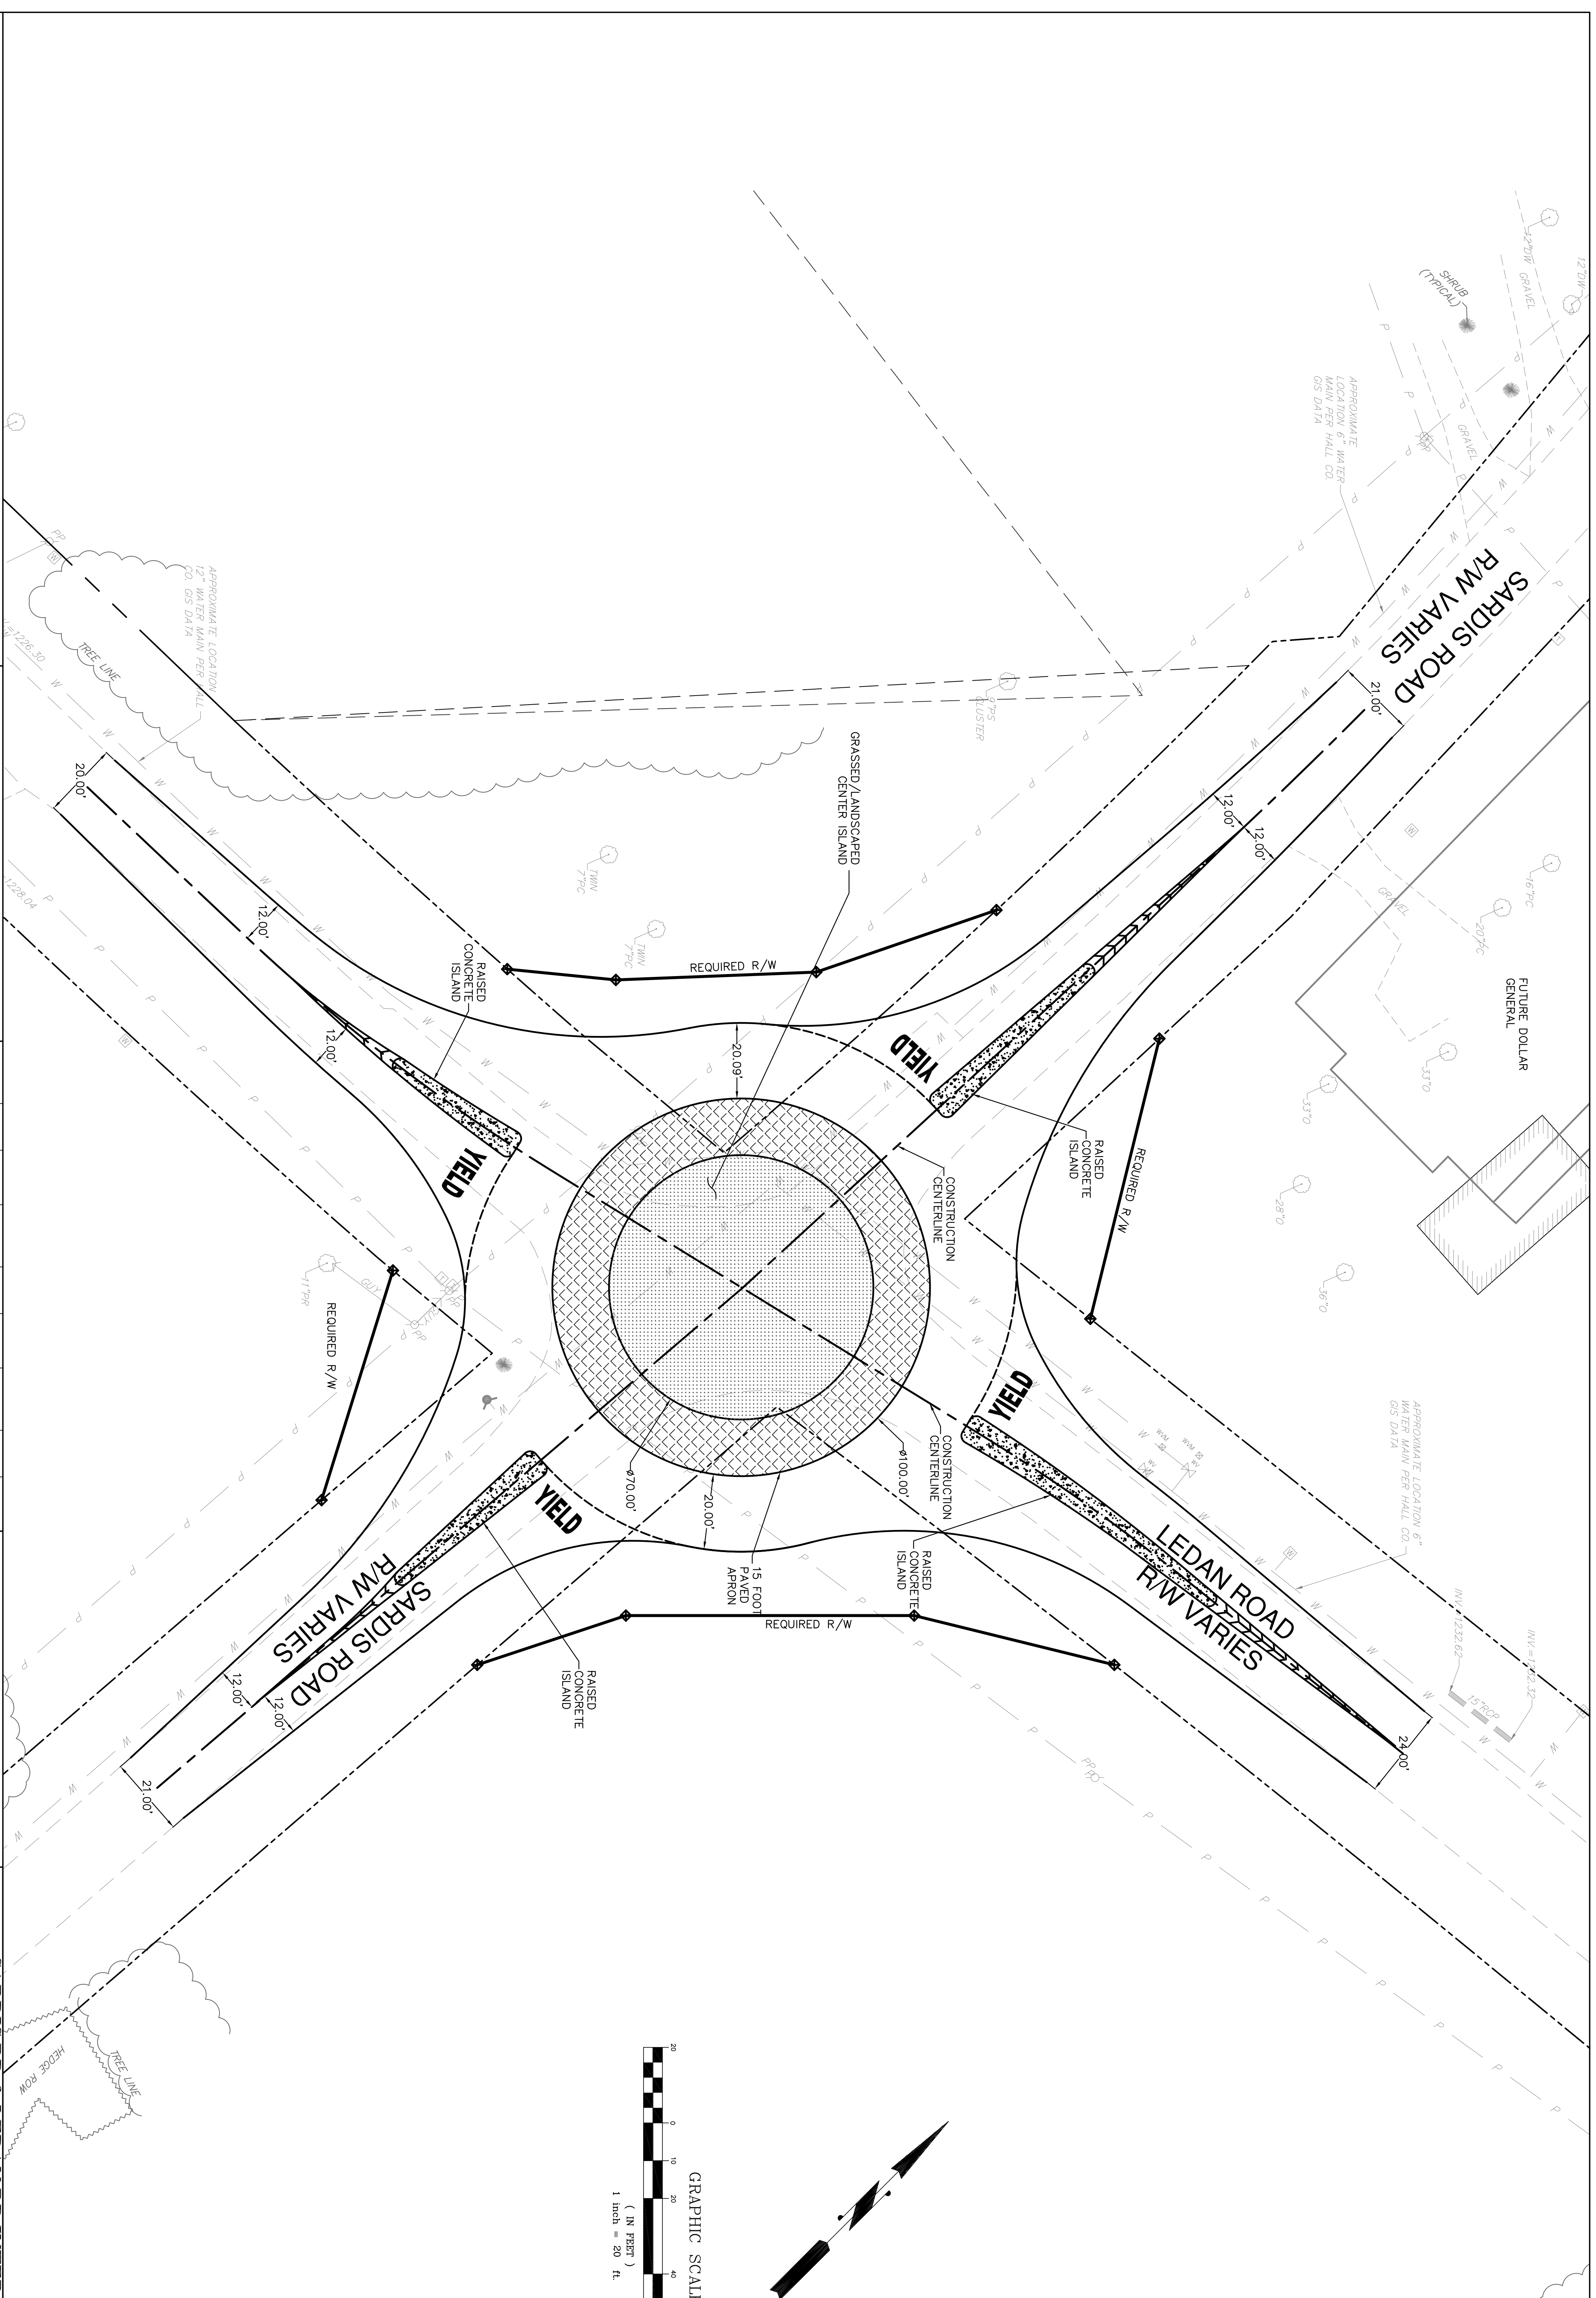

NO.	DATE	BY	DESCRIPTION

Moreland Atibelli Associates, Inc.
101 Medora Drive
Cumming, Georgia 30040
Telephone: (770) 781-5531

DESIGNED BY	DATE	NAME	DATE	NAME	DATE
EVA/JVN	10/16/15	JVN	10/16/15	JVN	
CHECKED BY		EVA		EVA	
SUPERVISED BY					

HALL COUNTY, GA

**SARDIS RD & LEDAN RD INTERSECTION
CONSTRUCTION PLANS**

DRAWING NUMBER